


ROOF VENTILATION CALCULATIONS

AREA I

- ATTIC AREA: 1620 SQ. FT.
- REQUIRED AREA: 771.6 SQ. IN. (CONVERTED TO INCHES @ 1/300)
- UPPER AREA: 300.0 SQ. IN. (50% REQUIRED IN UPPER 1/3)
- PROVIDE 300.0 SQ. IN. IN UPPER 1/3 OFF ROOF WITH CHASING "FLAT" VENT (90.75 SQ. IN. FREE AREA) * 4 VENTS REQUIRED
- LOWER AREA: 300.0 SQ. IN. (50% REQUIRED IN LOWER 1/3)
- TO BE PROVIDED BY 3/2 VENTED FRIEZE BLOCKS MIN. (7 SQ. IN. FREE VENTING PER BLOCK VIA 3-2" DIA. HOLES)



ROOF NOTES:

- 1) ROOF SLOPE = 4:12. U.N.O.
- 2) 1'-0" OVERHANG, TYP. U.N.O.
- 3) FINAL LOCATION OF VENTS BY CONTRACTOR.
- 4) ROOF MATERIAL SEE EXTERIOR ELEVATIONS.
- 5) COLLECT ALL NEW DOWNSPOUTS AND CONNECT TO AN EXISTING APPROVED DRAINAGE SYSTEM.

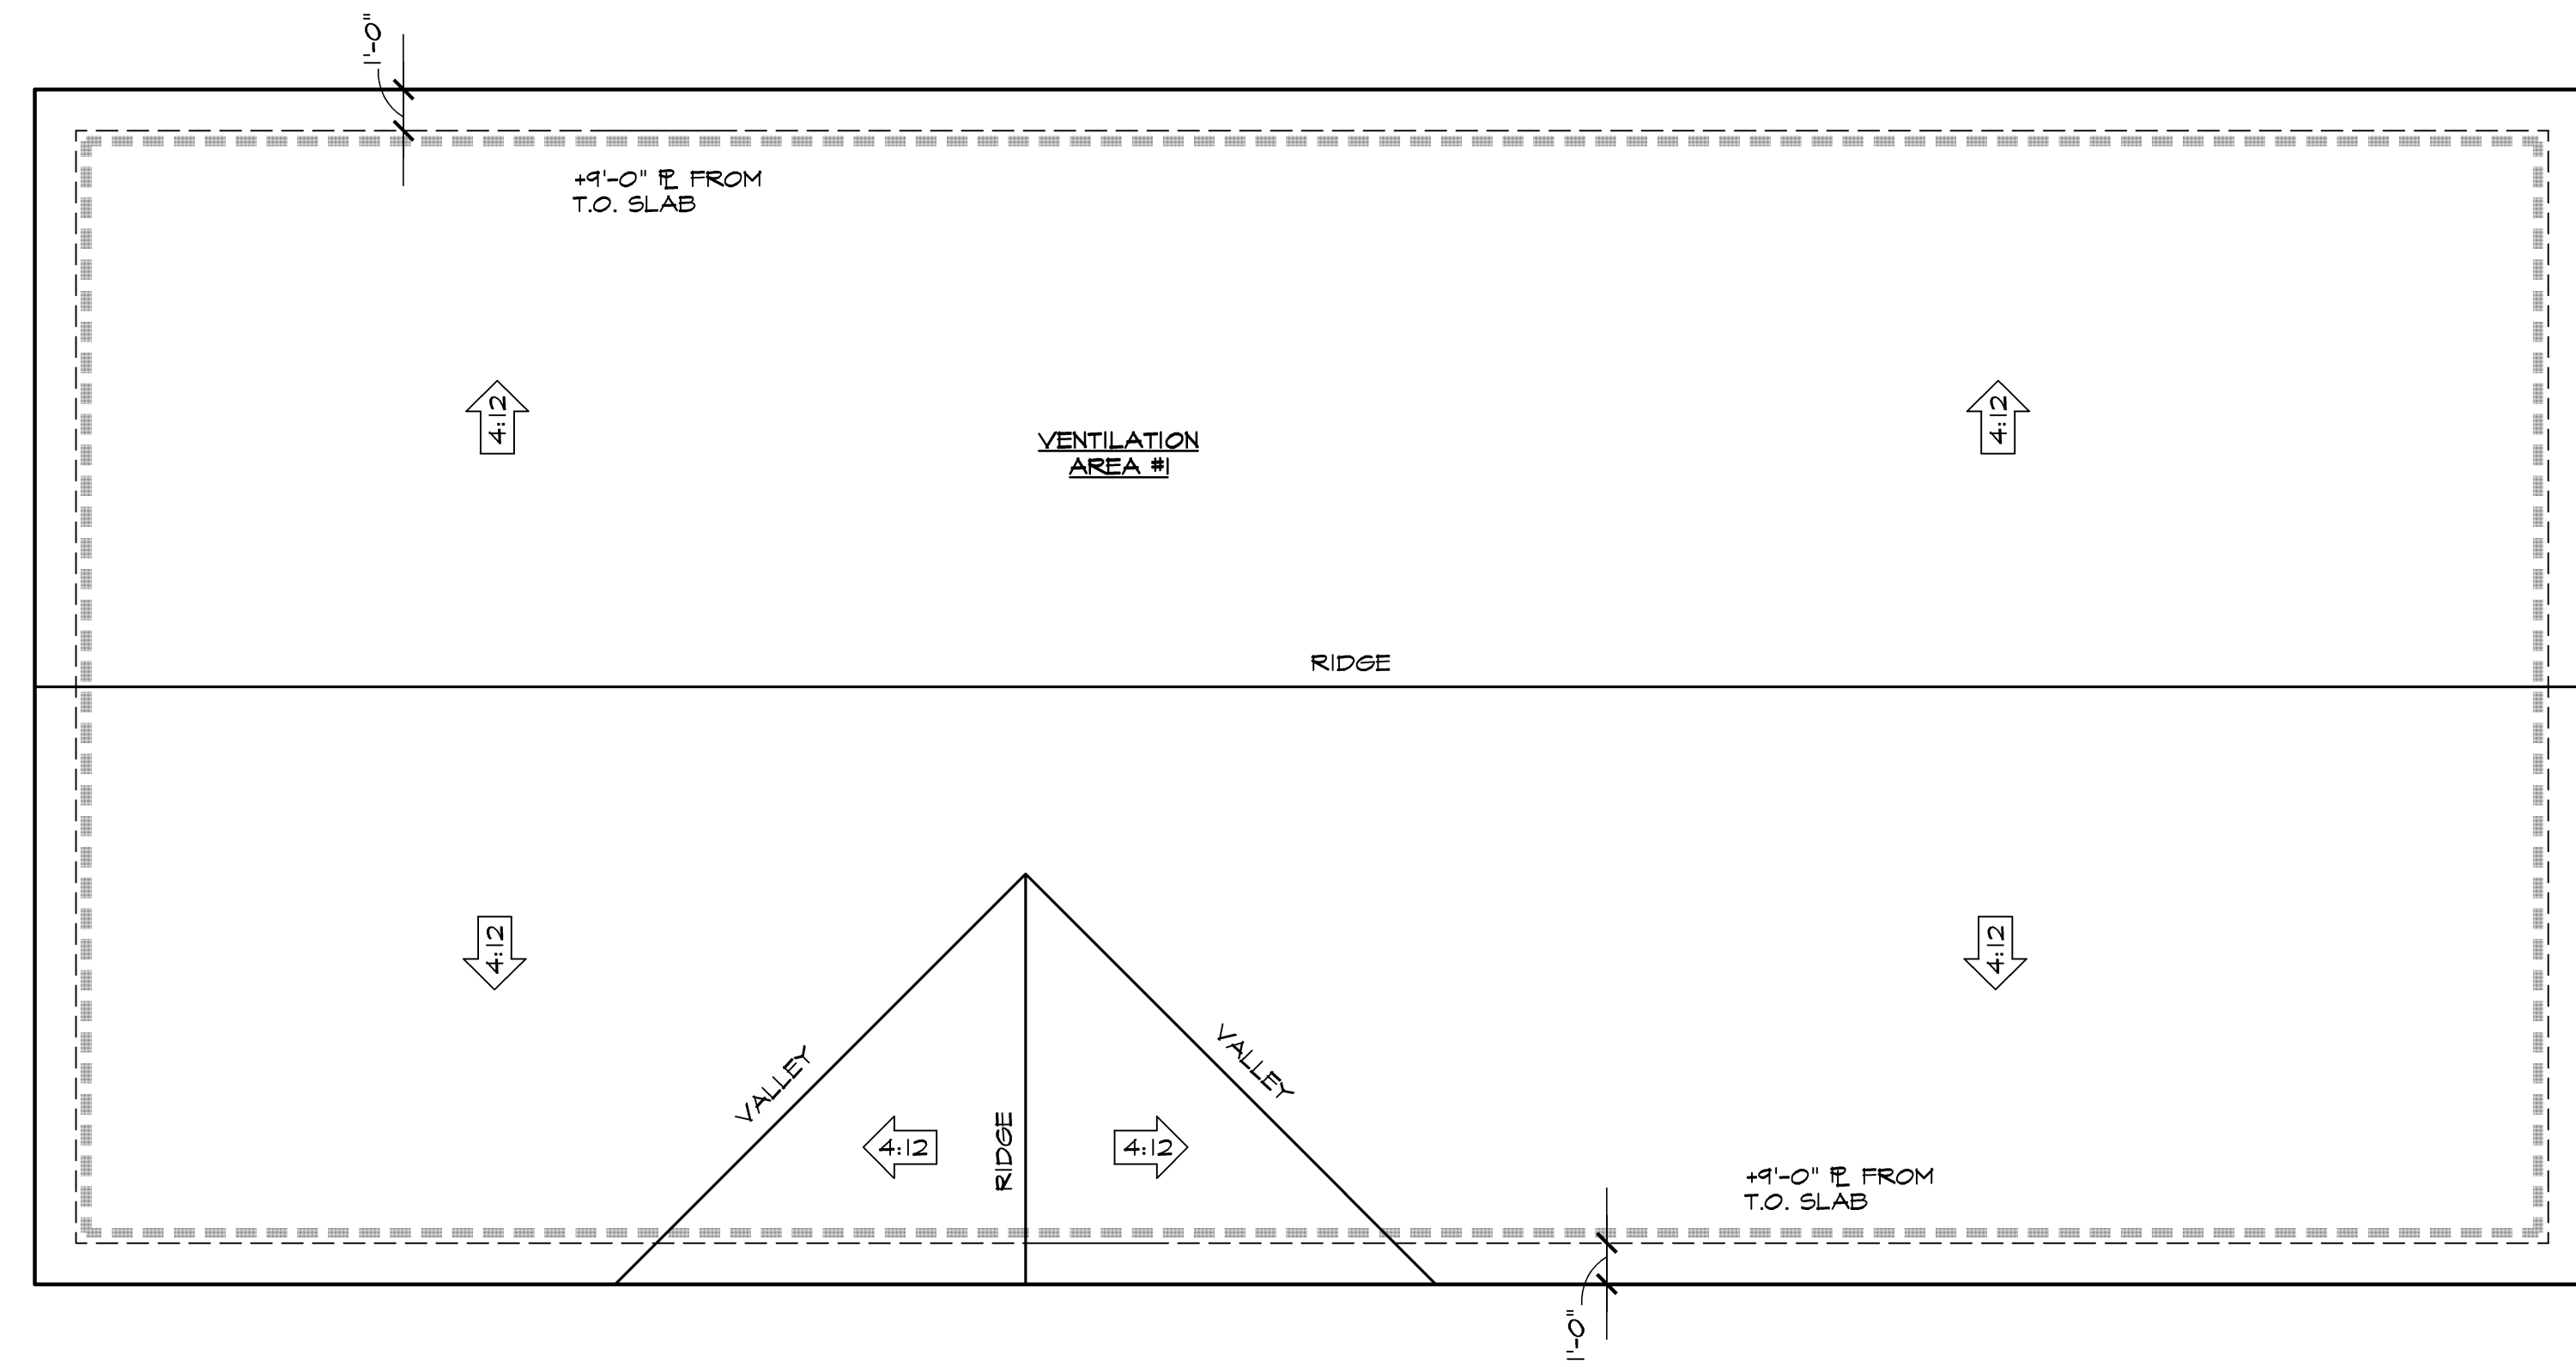


ROOF PLAN

SCALE: 1/4" = 1'-0"

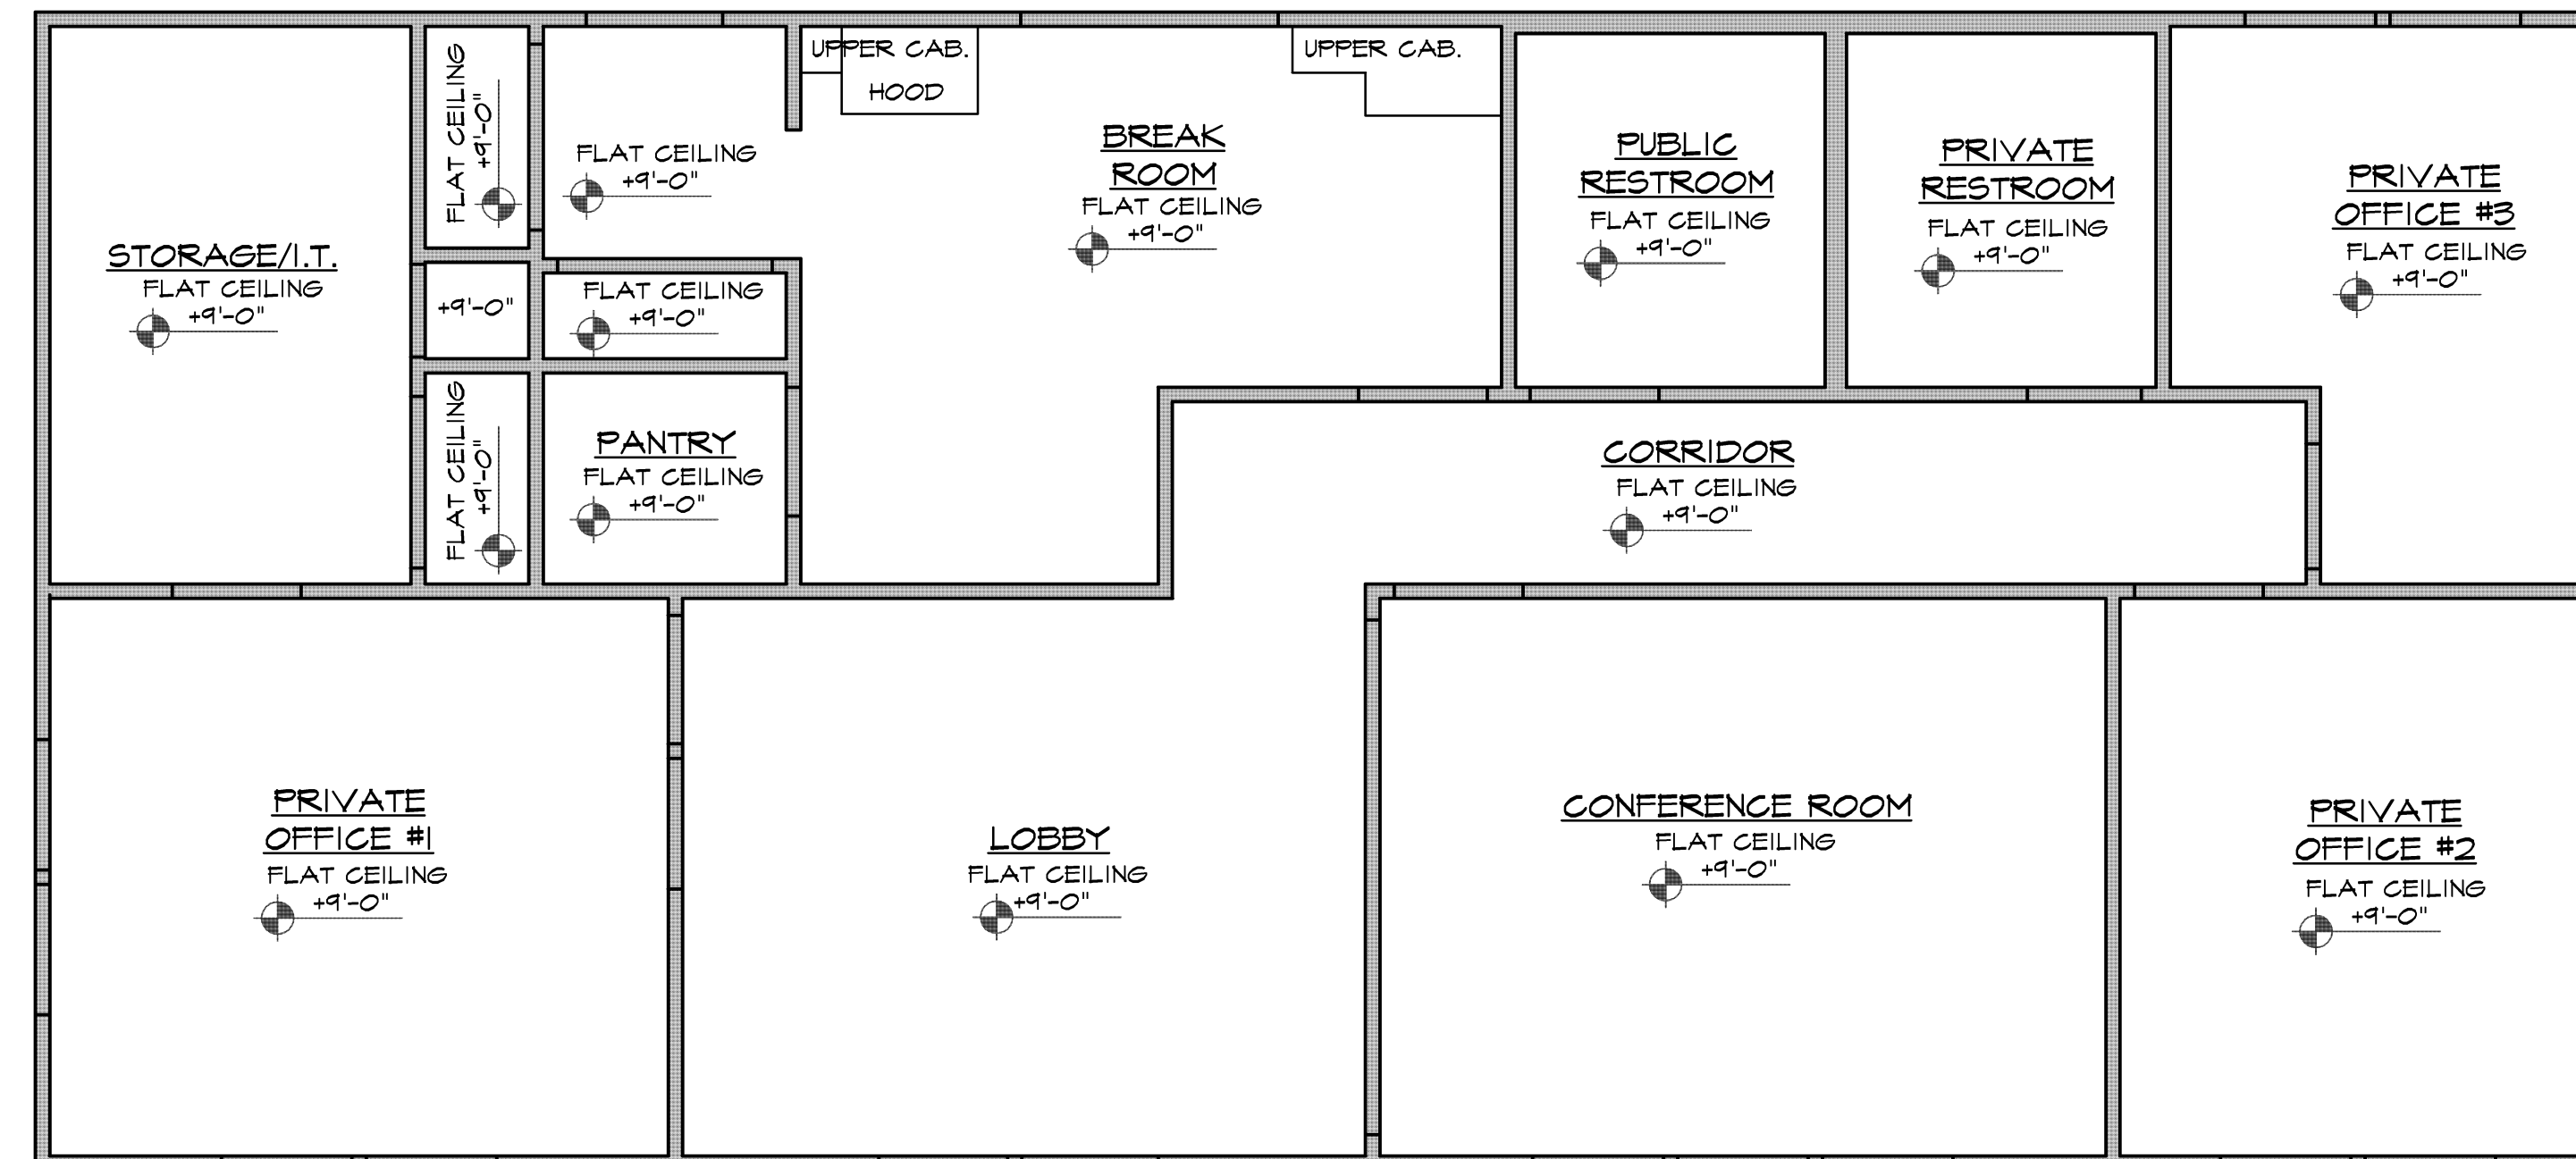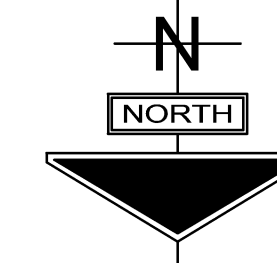


REFLECTED CEILING PLAN

SCALE: 1/4" = 1'-0"

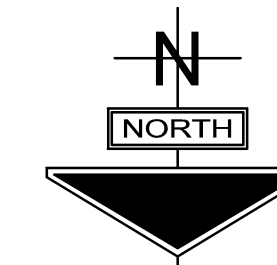

REVISIONS	DATE

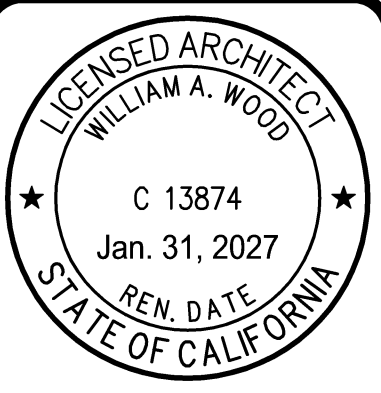

**BRENTWOOD CEMETERY
OFFICE BUILDING**
11545 BRENTWOOD BLVD.
BRENTWOOD, CA 94513

**WILLIAM WOOD
ARCHITECTS**
301 HARTZ AVENUE, SUITE 203
DANVILLE, CALIFORNIA 94526
(925) 820-8233

THIS IS AN ORIGINAL, UNPUBLISHED WORK, AND MAY NOT BE DUPLICATED, PUBLISHED, OR OTHERWISE USED WITHOUT WRITTEN CONSENT OF WILLIAM WOOD ARCHITECTS.
COPYRIGHT © WILLIAM WOOD ARCHITECTS, 2025

DRAWN	JJ
CHECKED	WW
DATE	10/09/2024
SCALE	AS SHOWN
JOB NO.	24.2060C
SHEET	

A10
OF SHEETS

PLOT DATE: Oct 10, 2025 - 9:14am A10 Roof Plan.dwg